





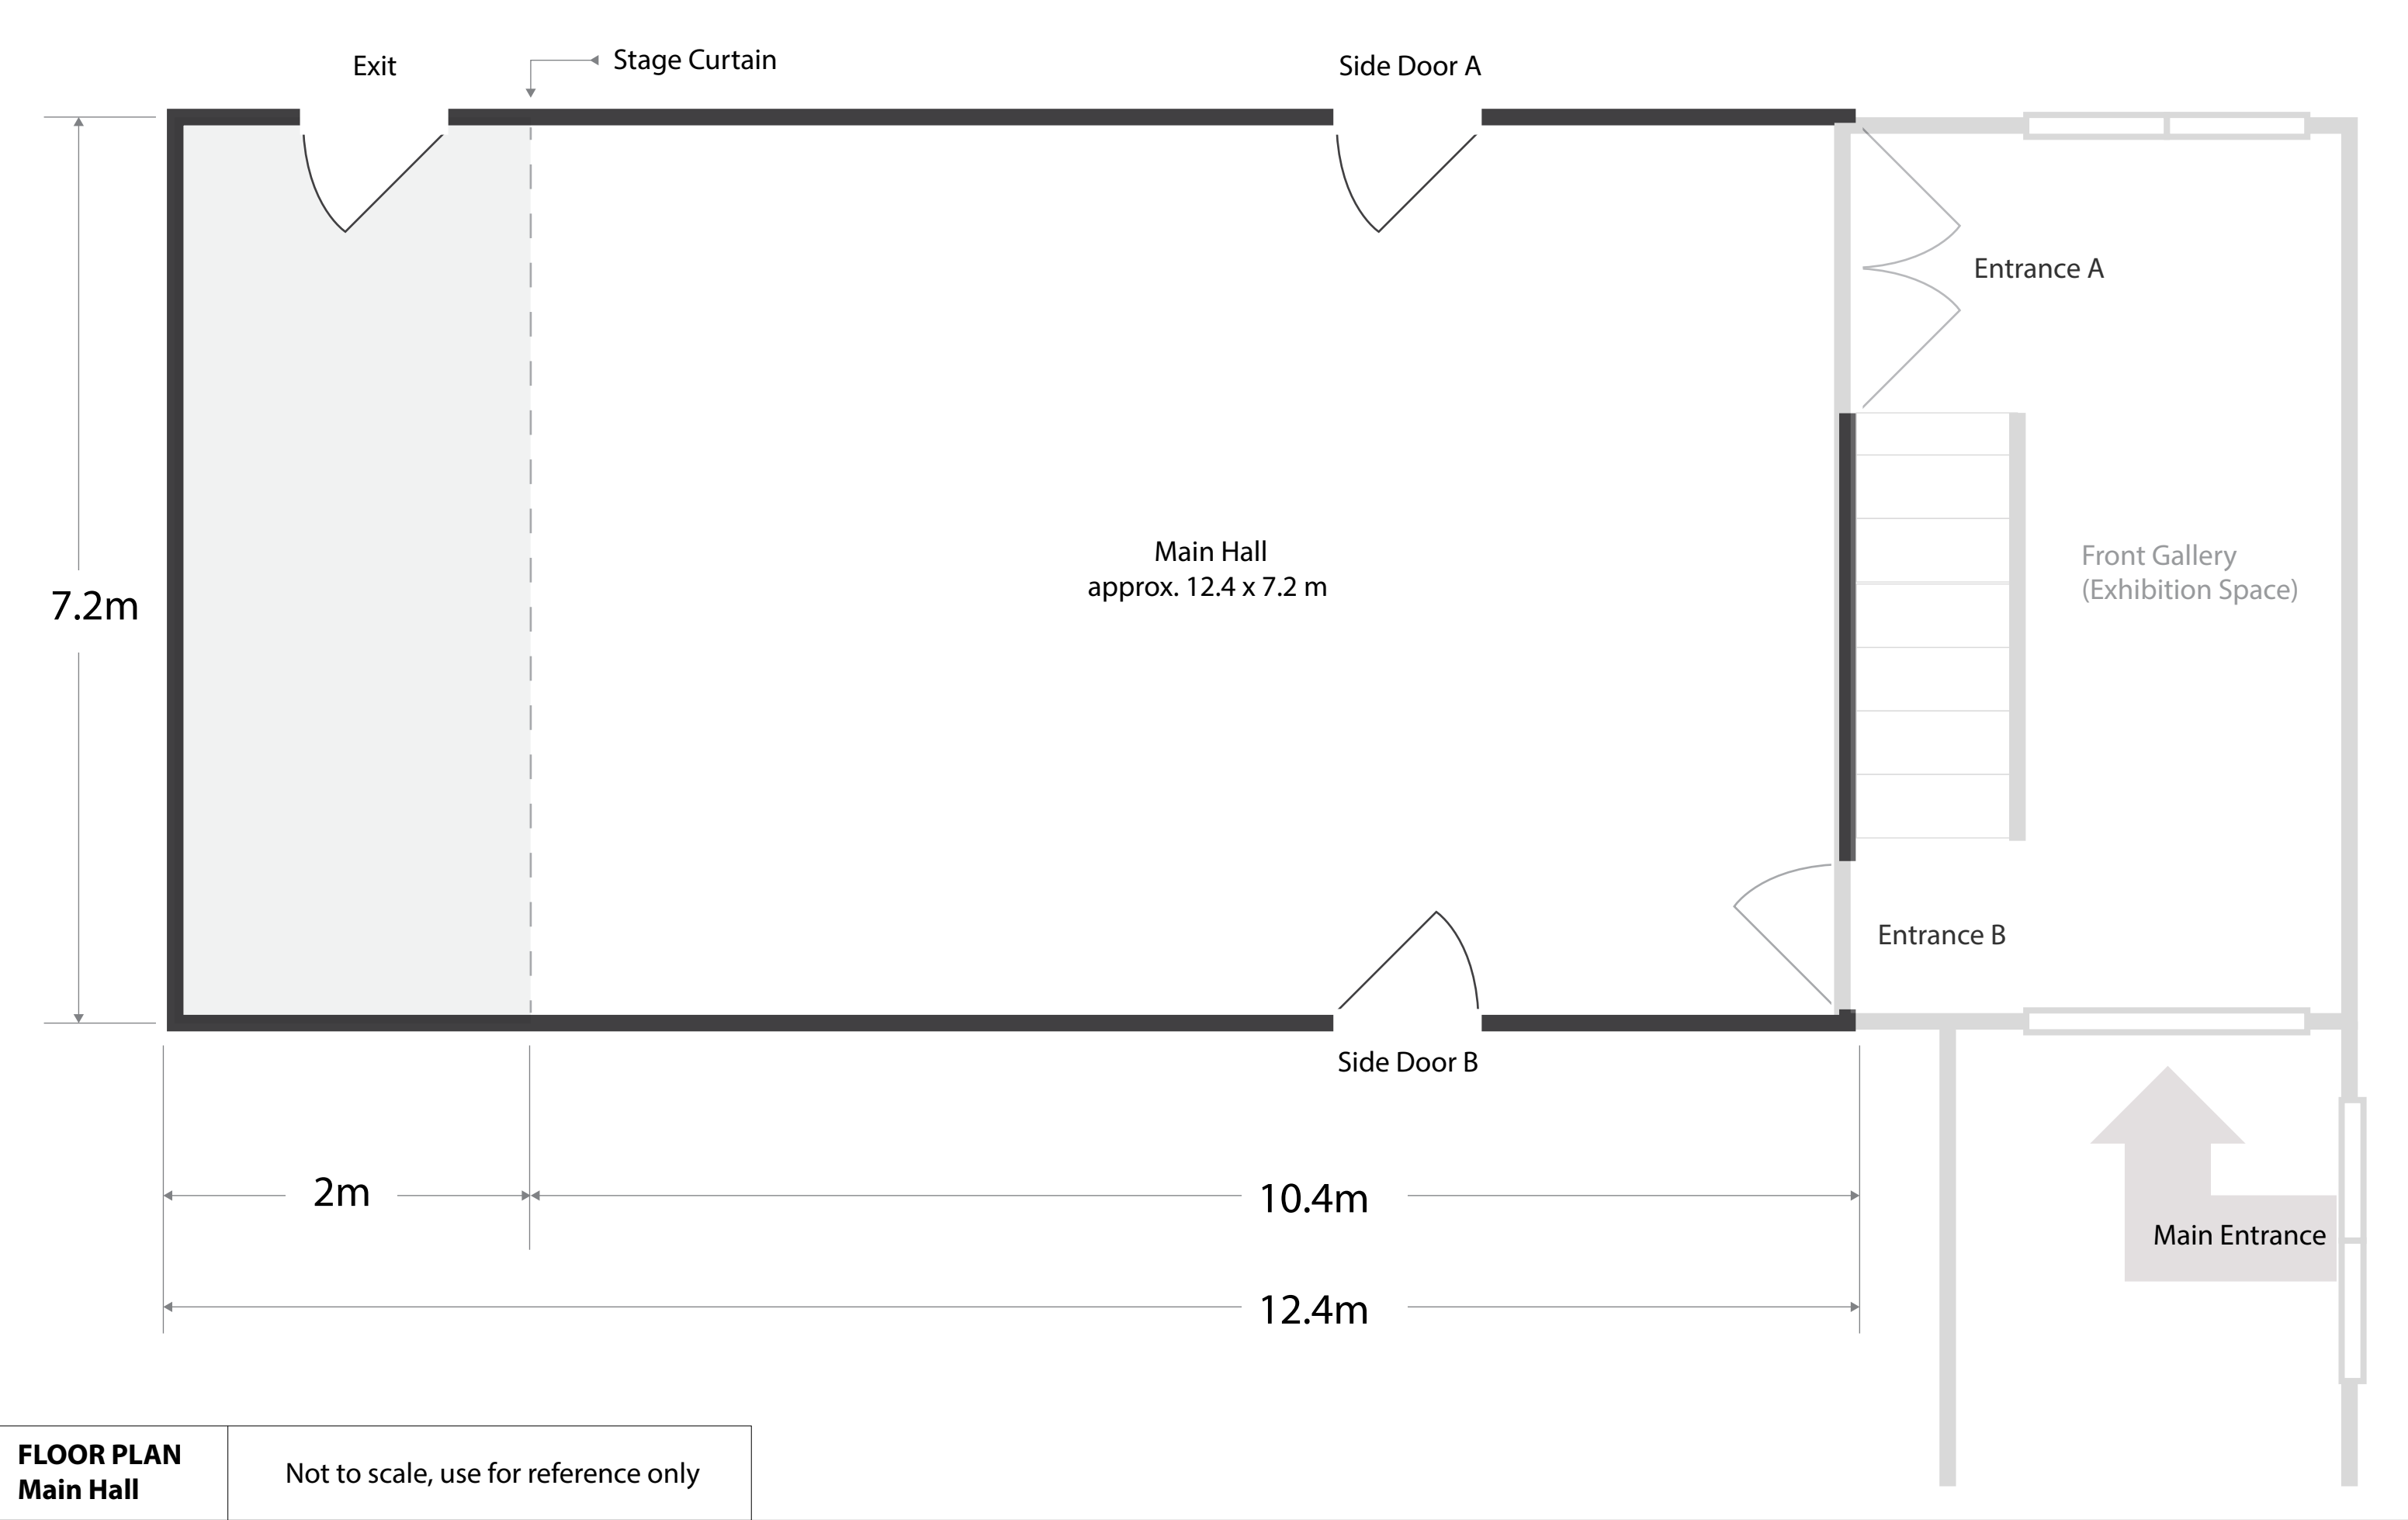


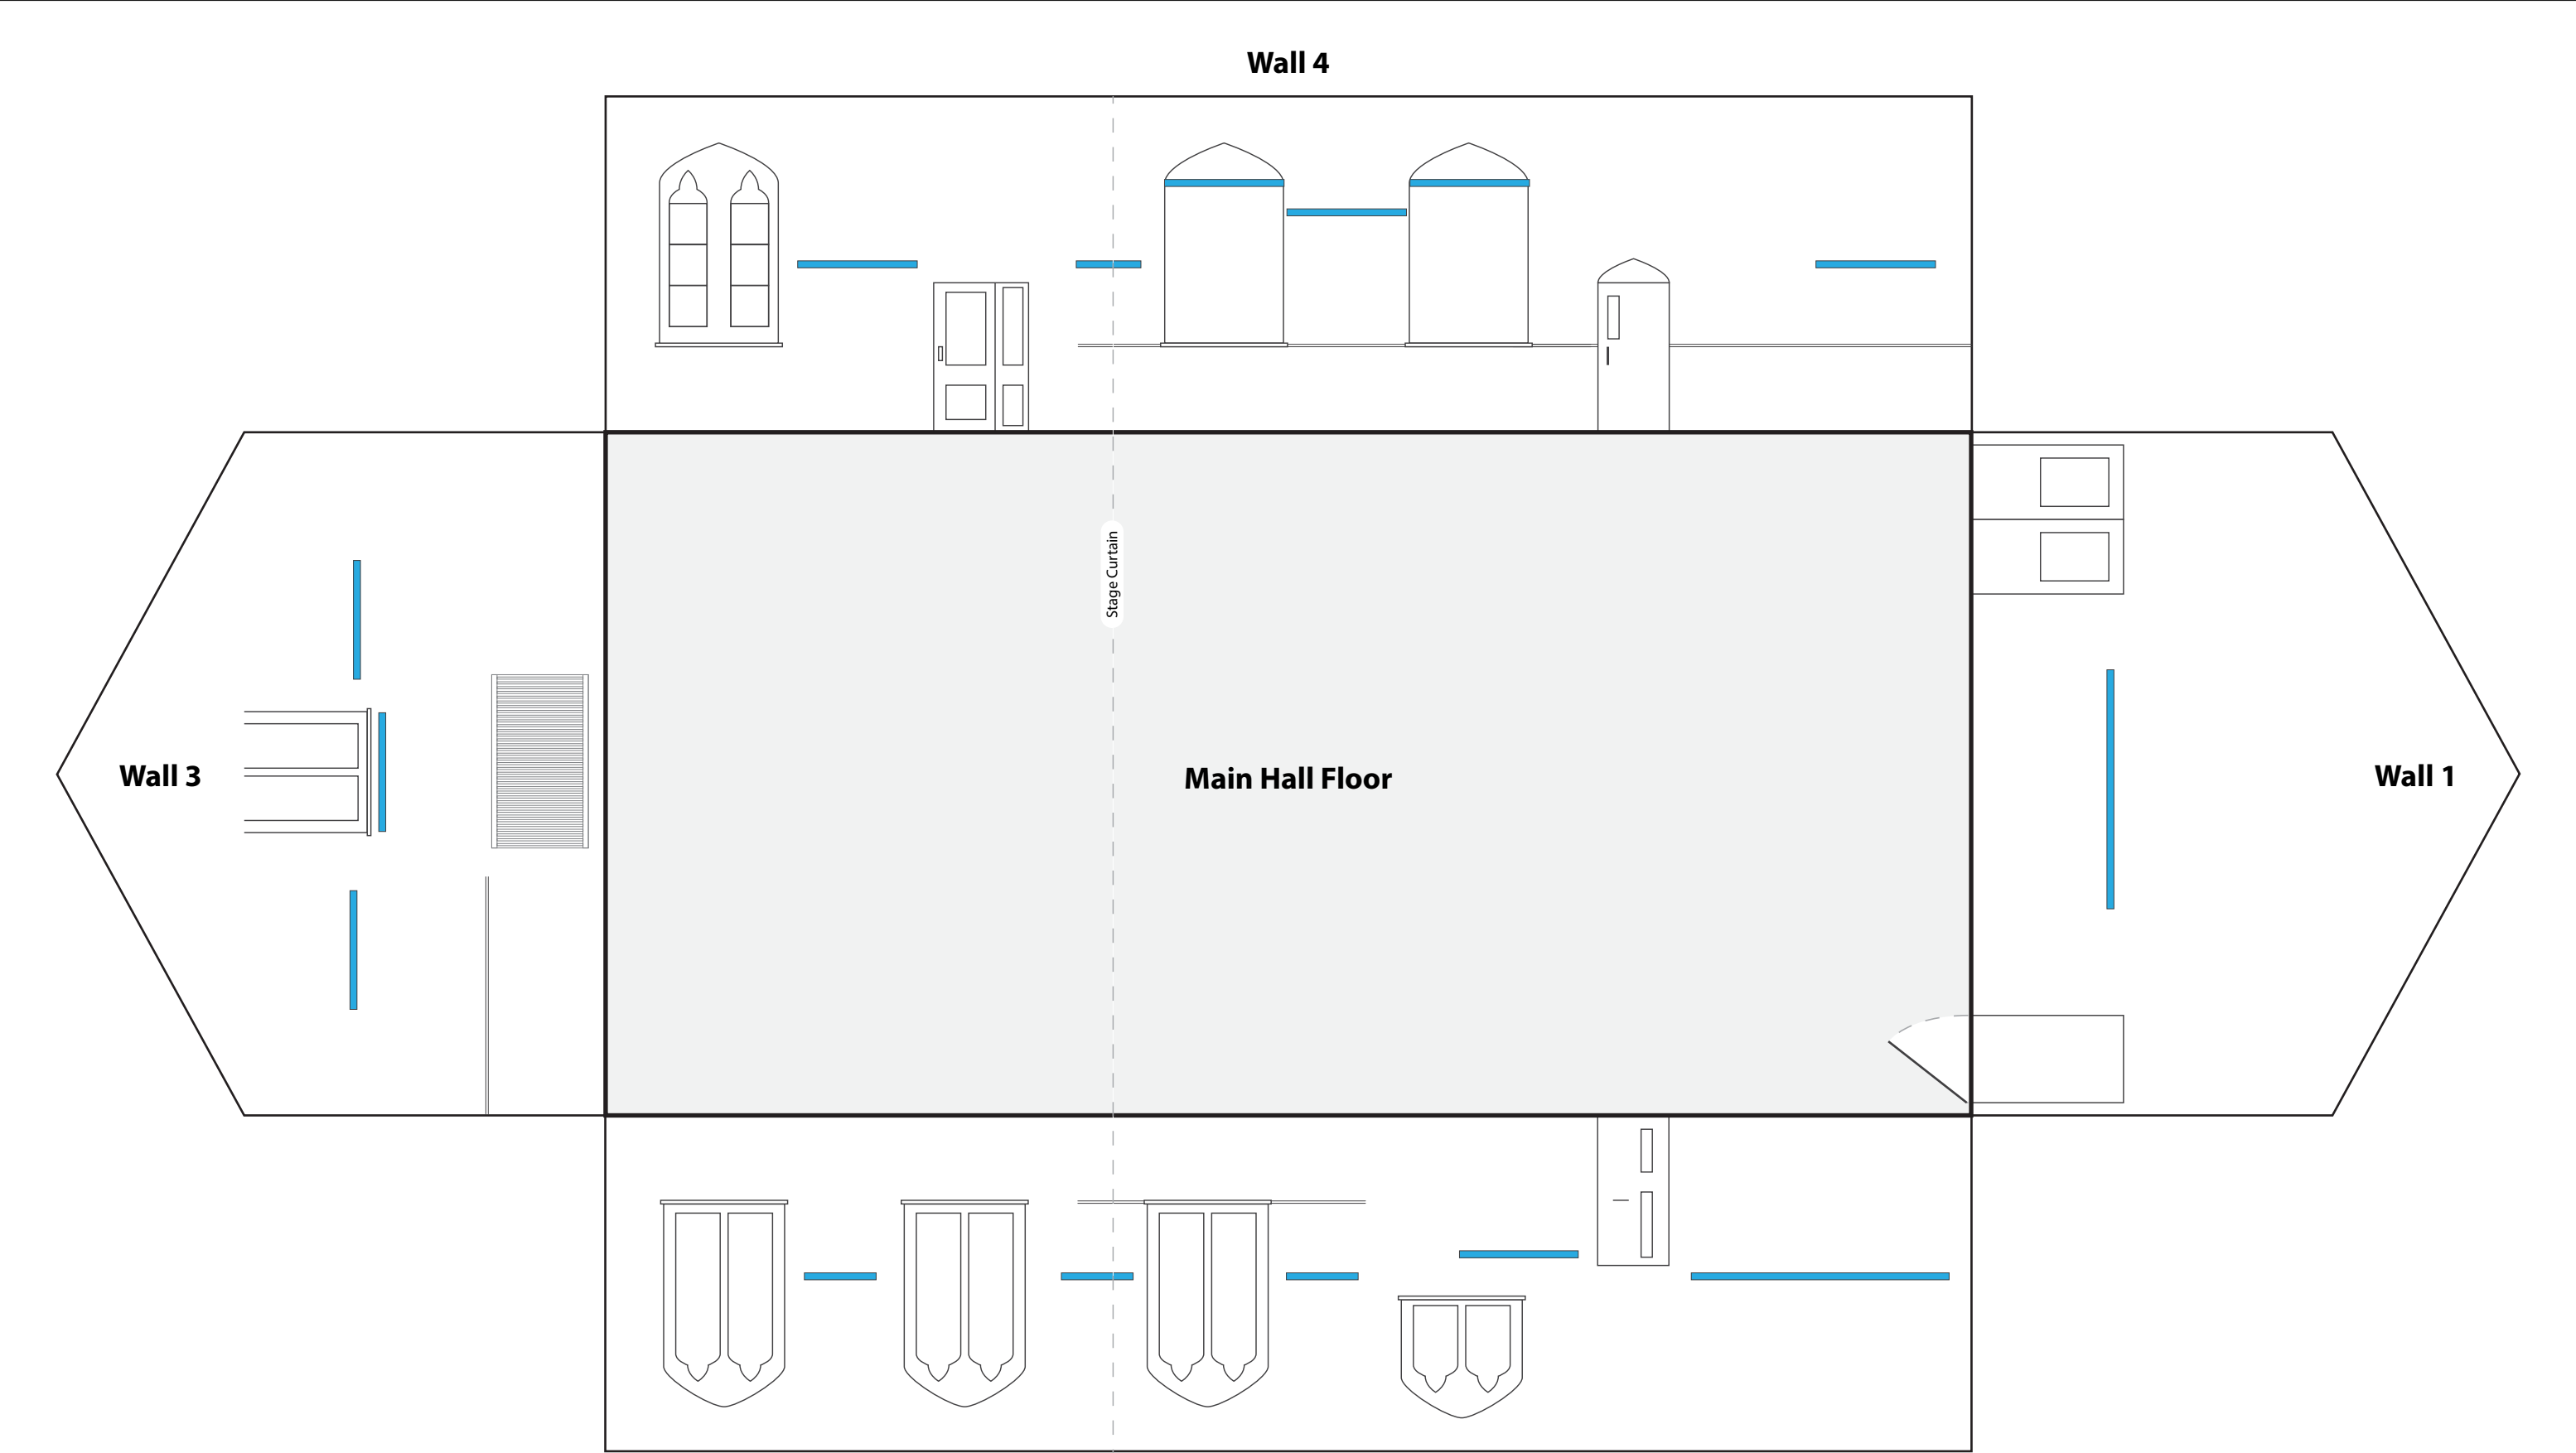



Main Hall	Not to scale, use for reference only
	Blue rectangles reference STAS hanging system

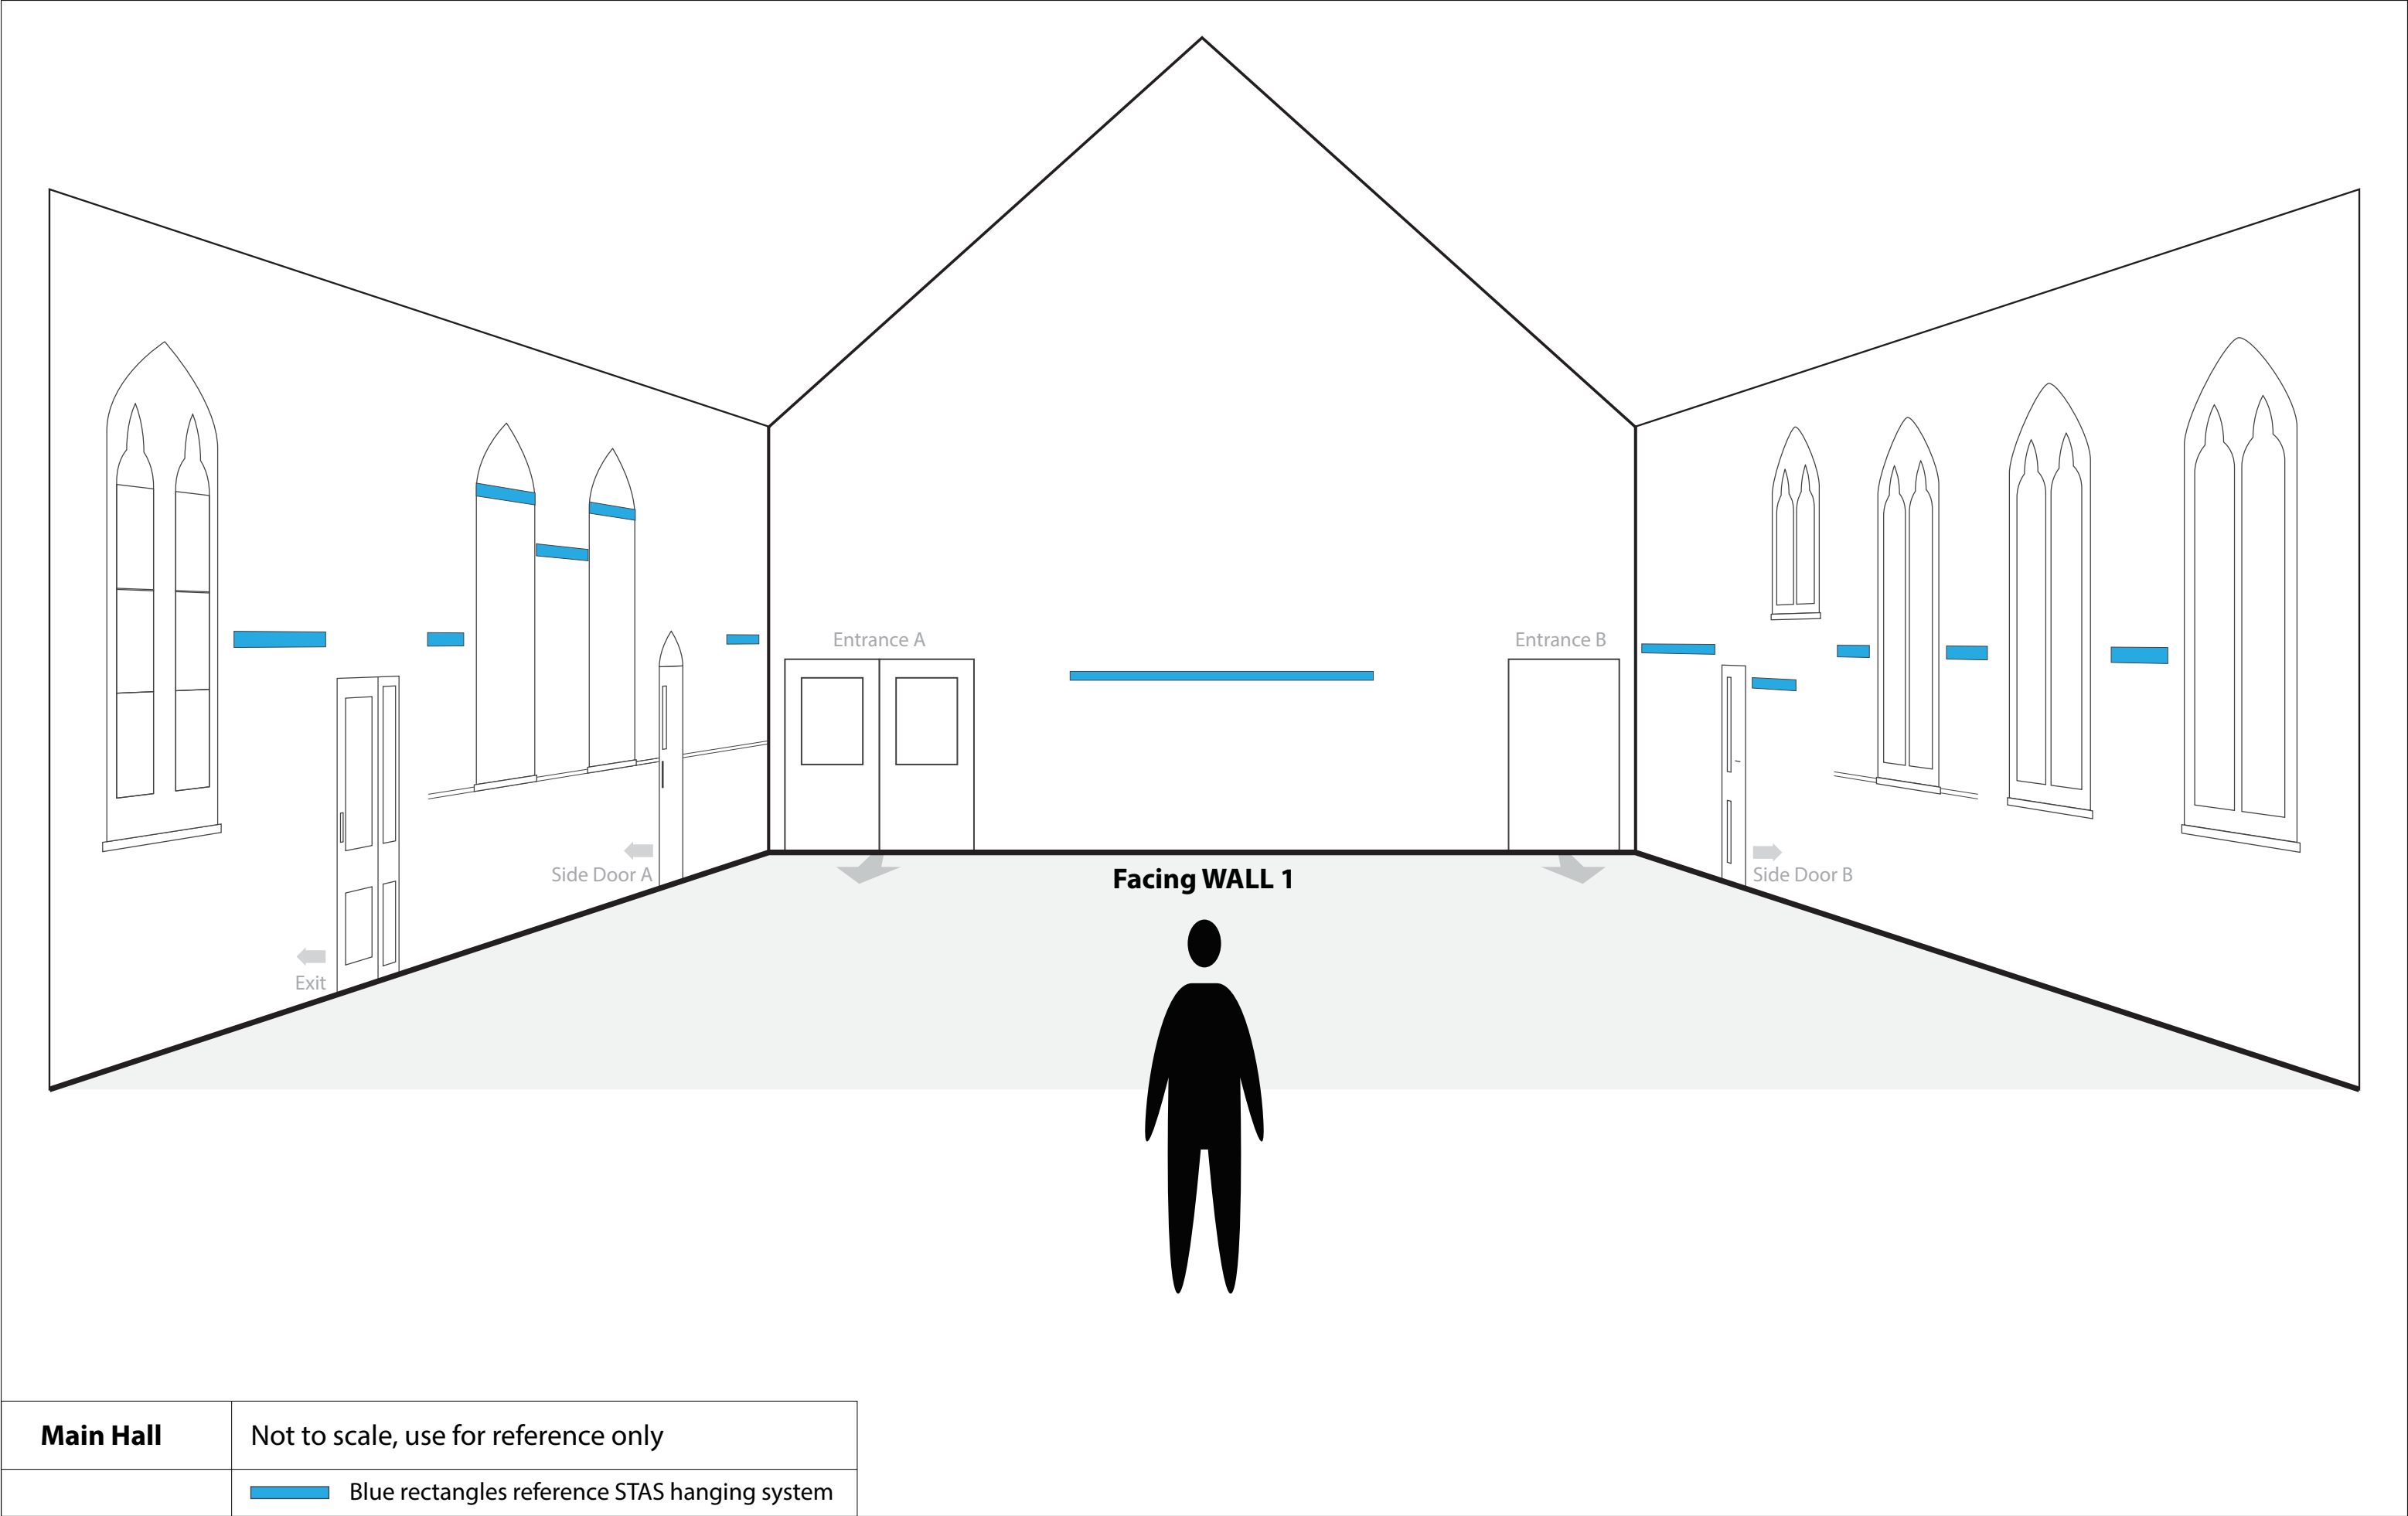

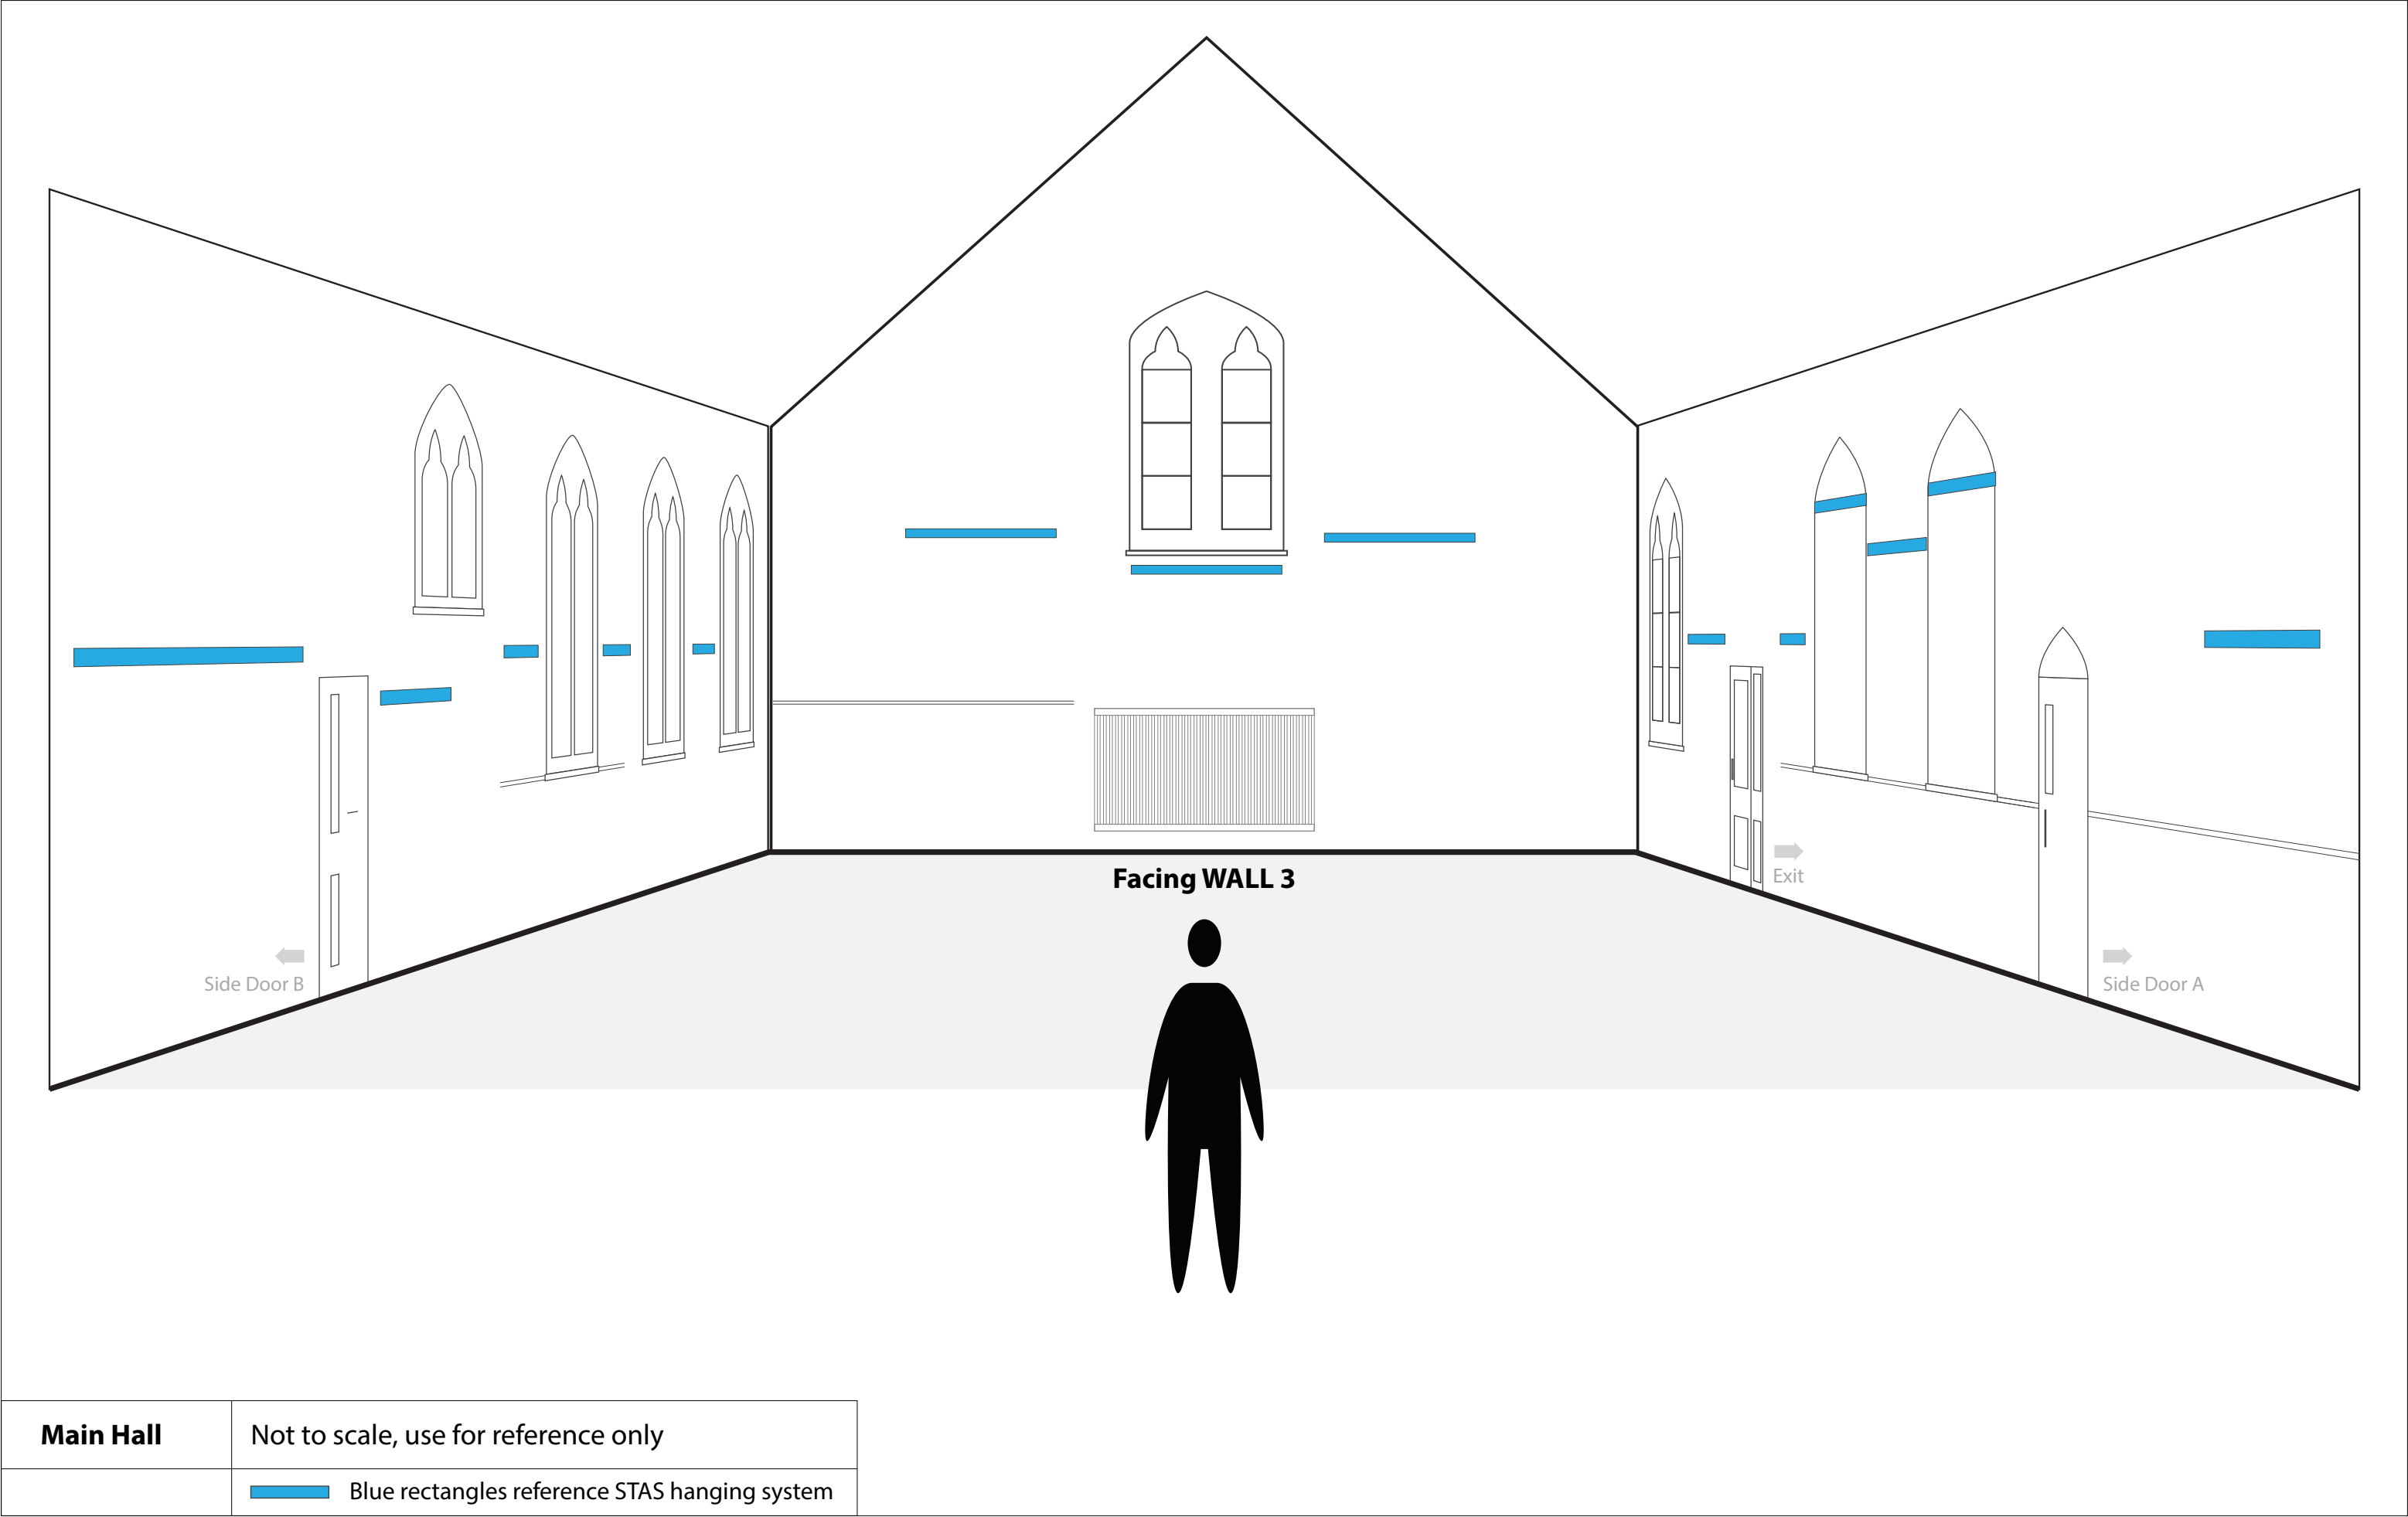

Blue rectangles reference
STAS hanging system

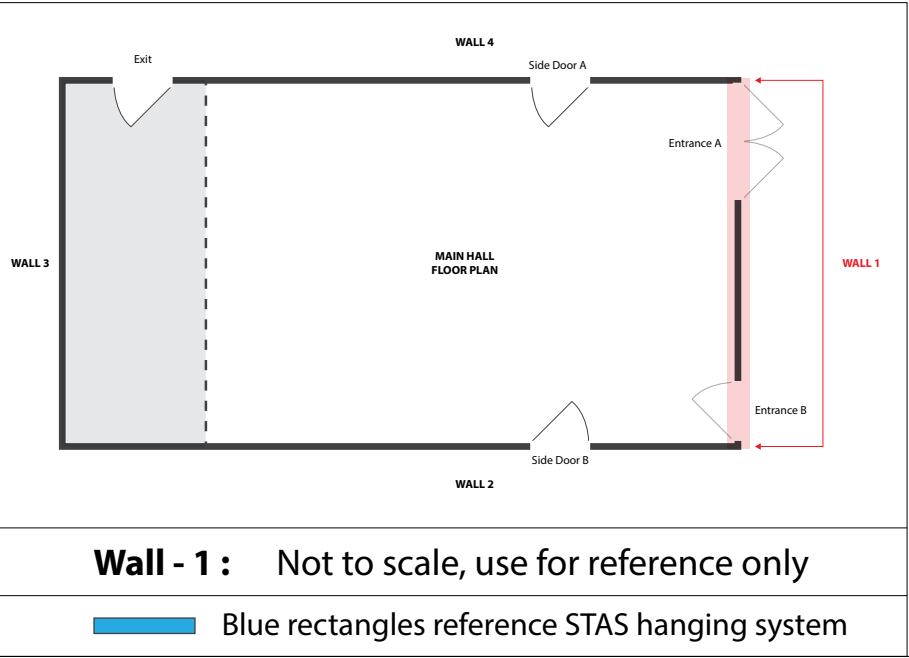
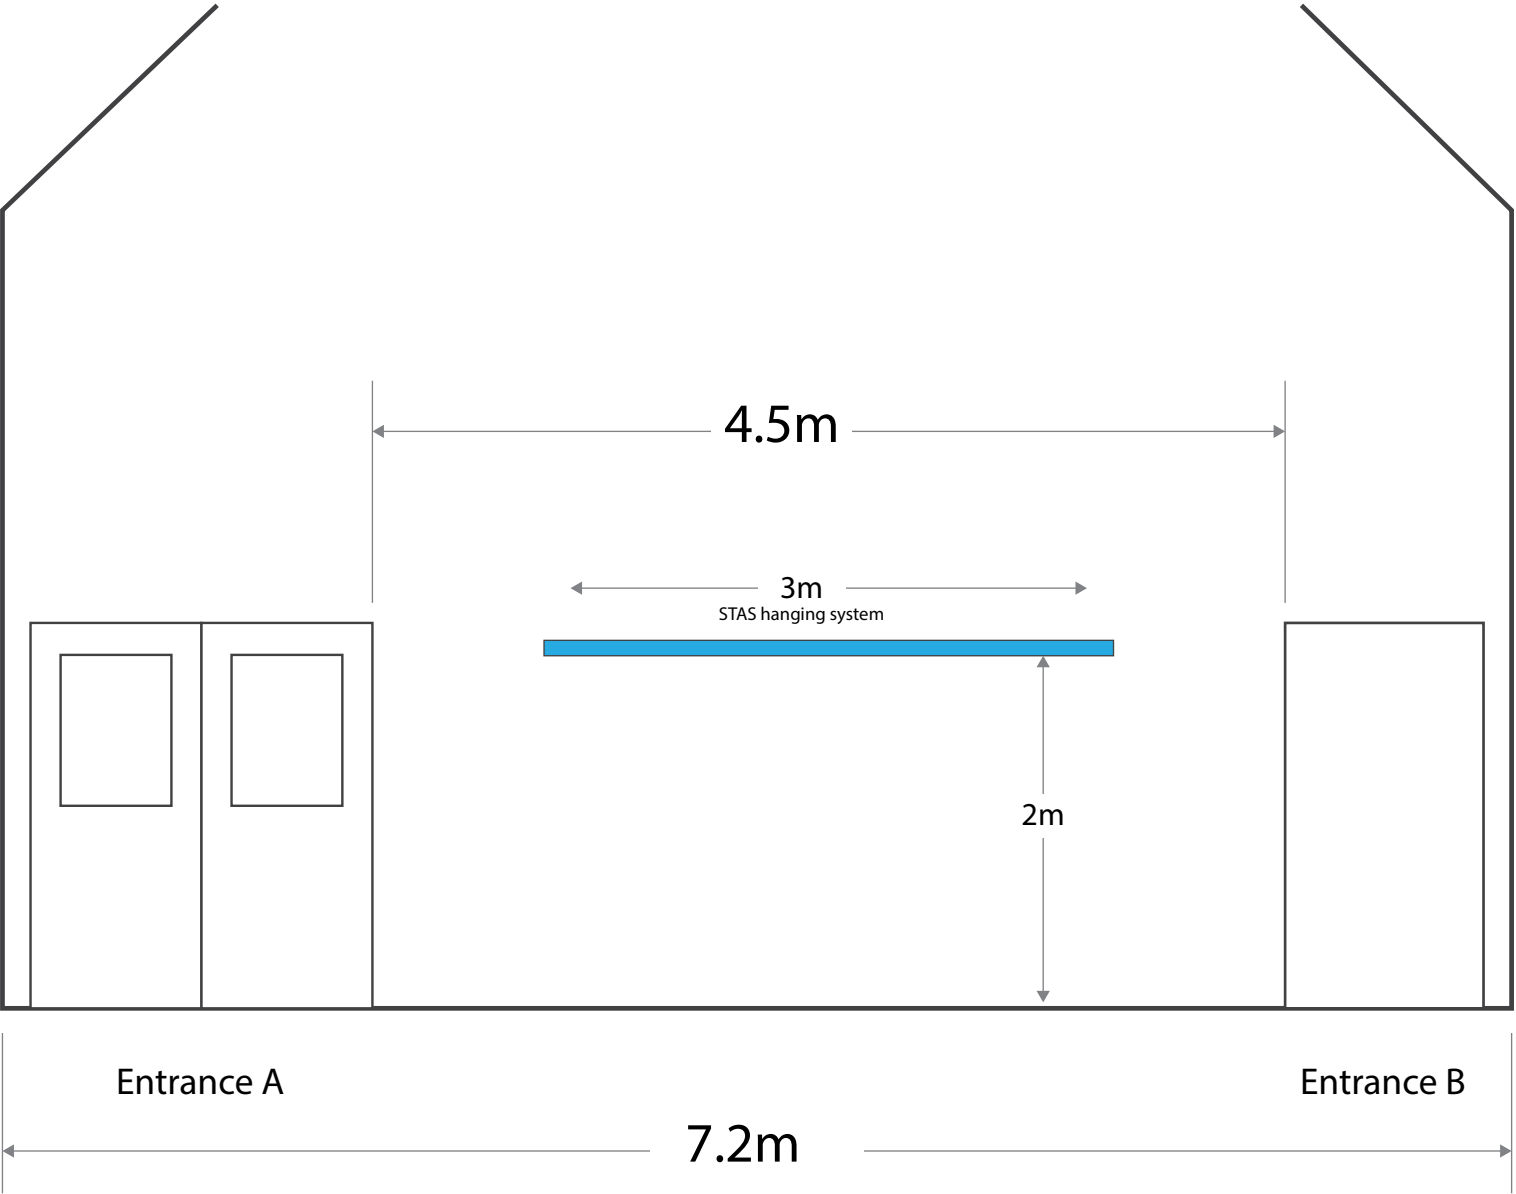


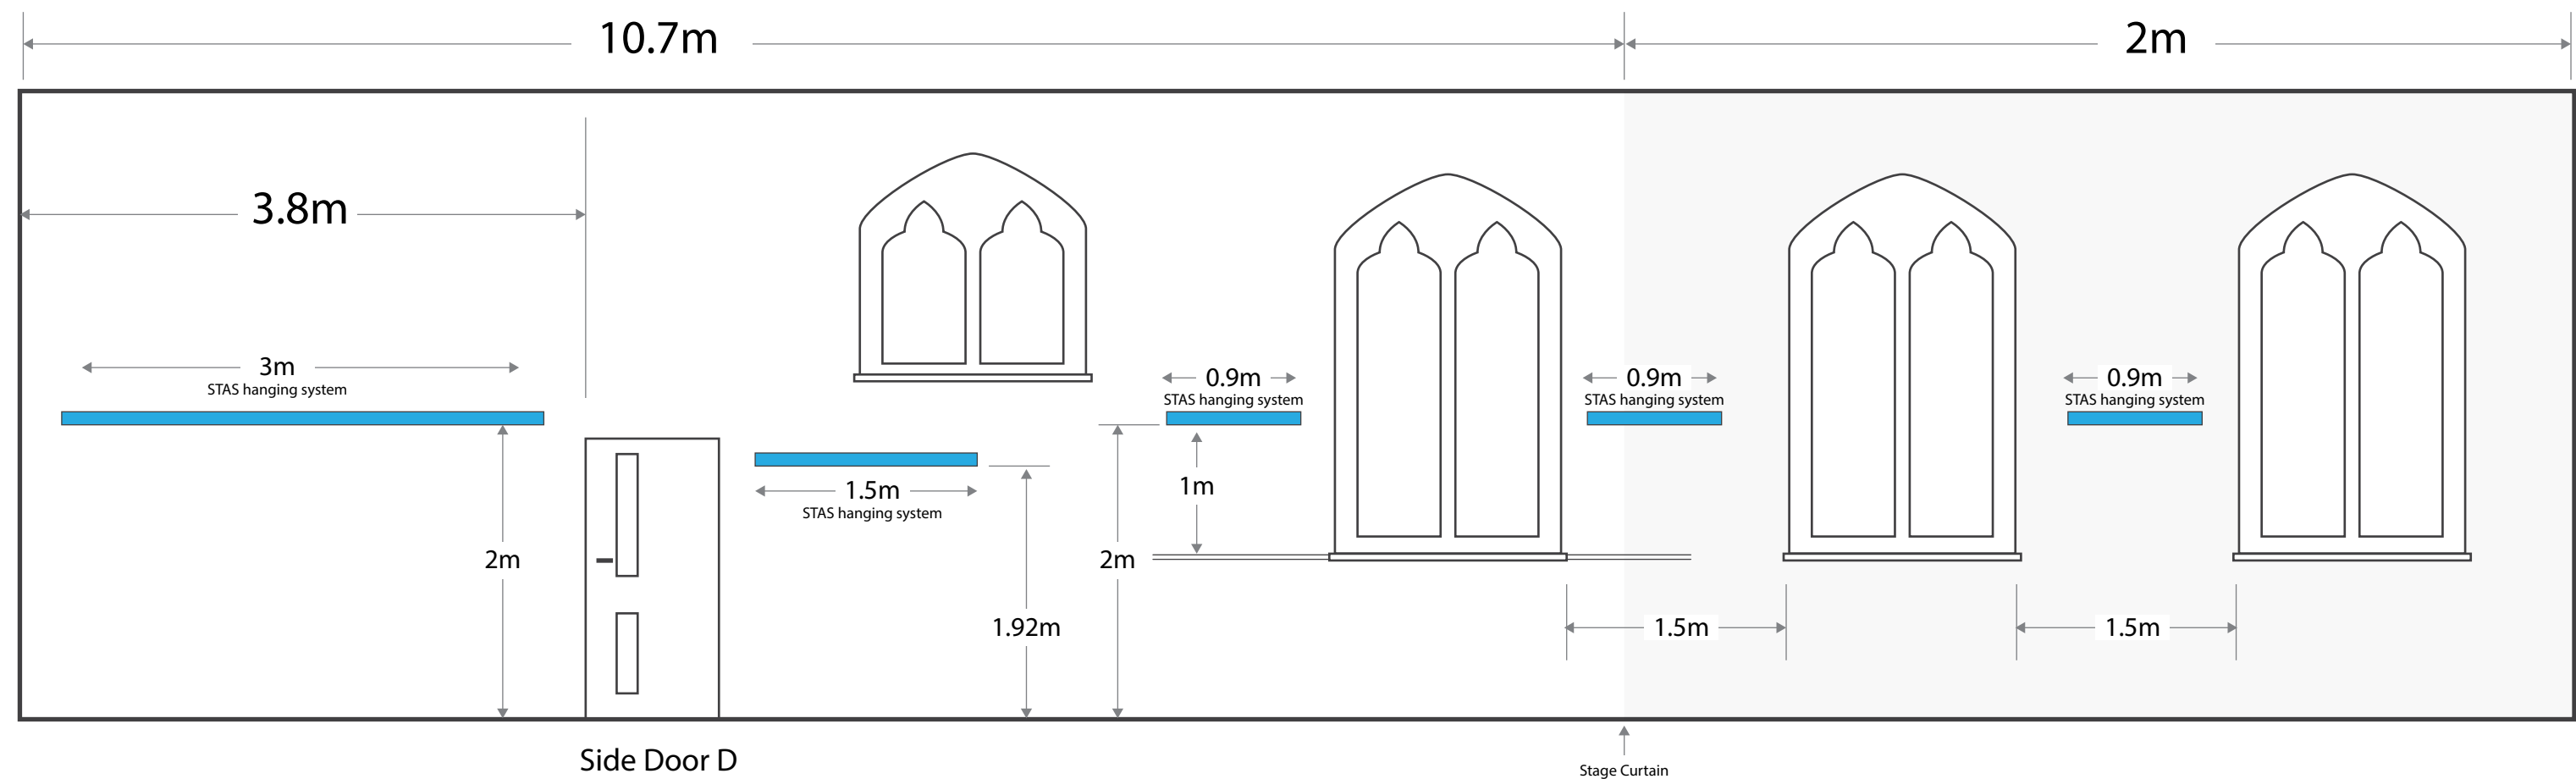

Wall - 2: Not to scale, use for reference only

Blue rectangles reference STAS hanging system


Blue rectangles reference
STAS hanging system

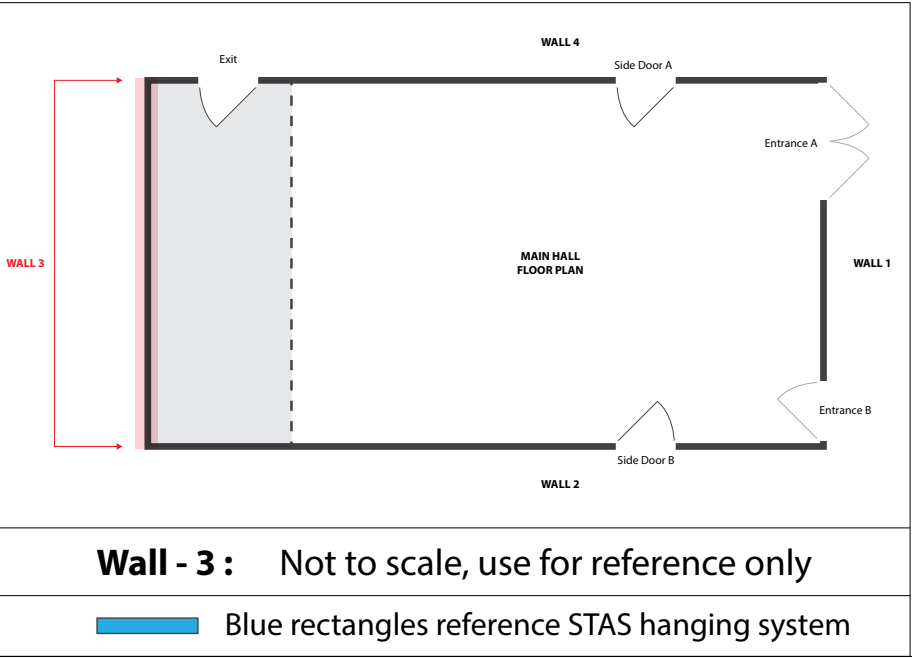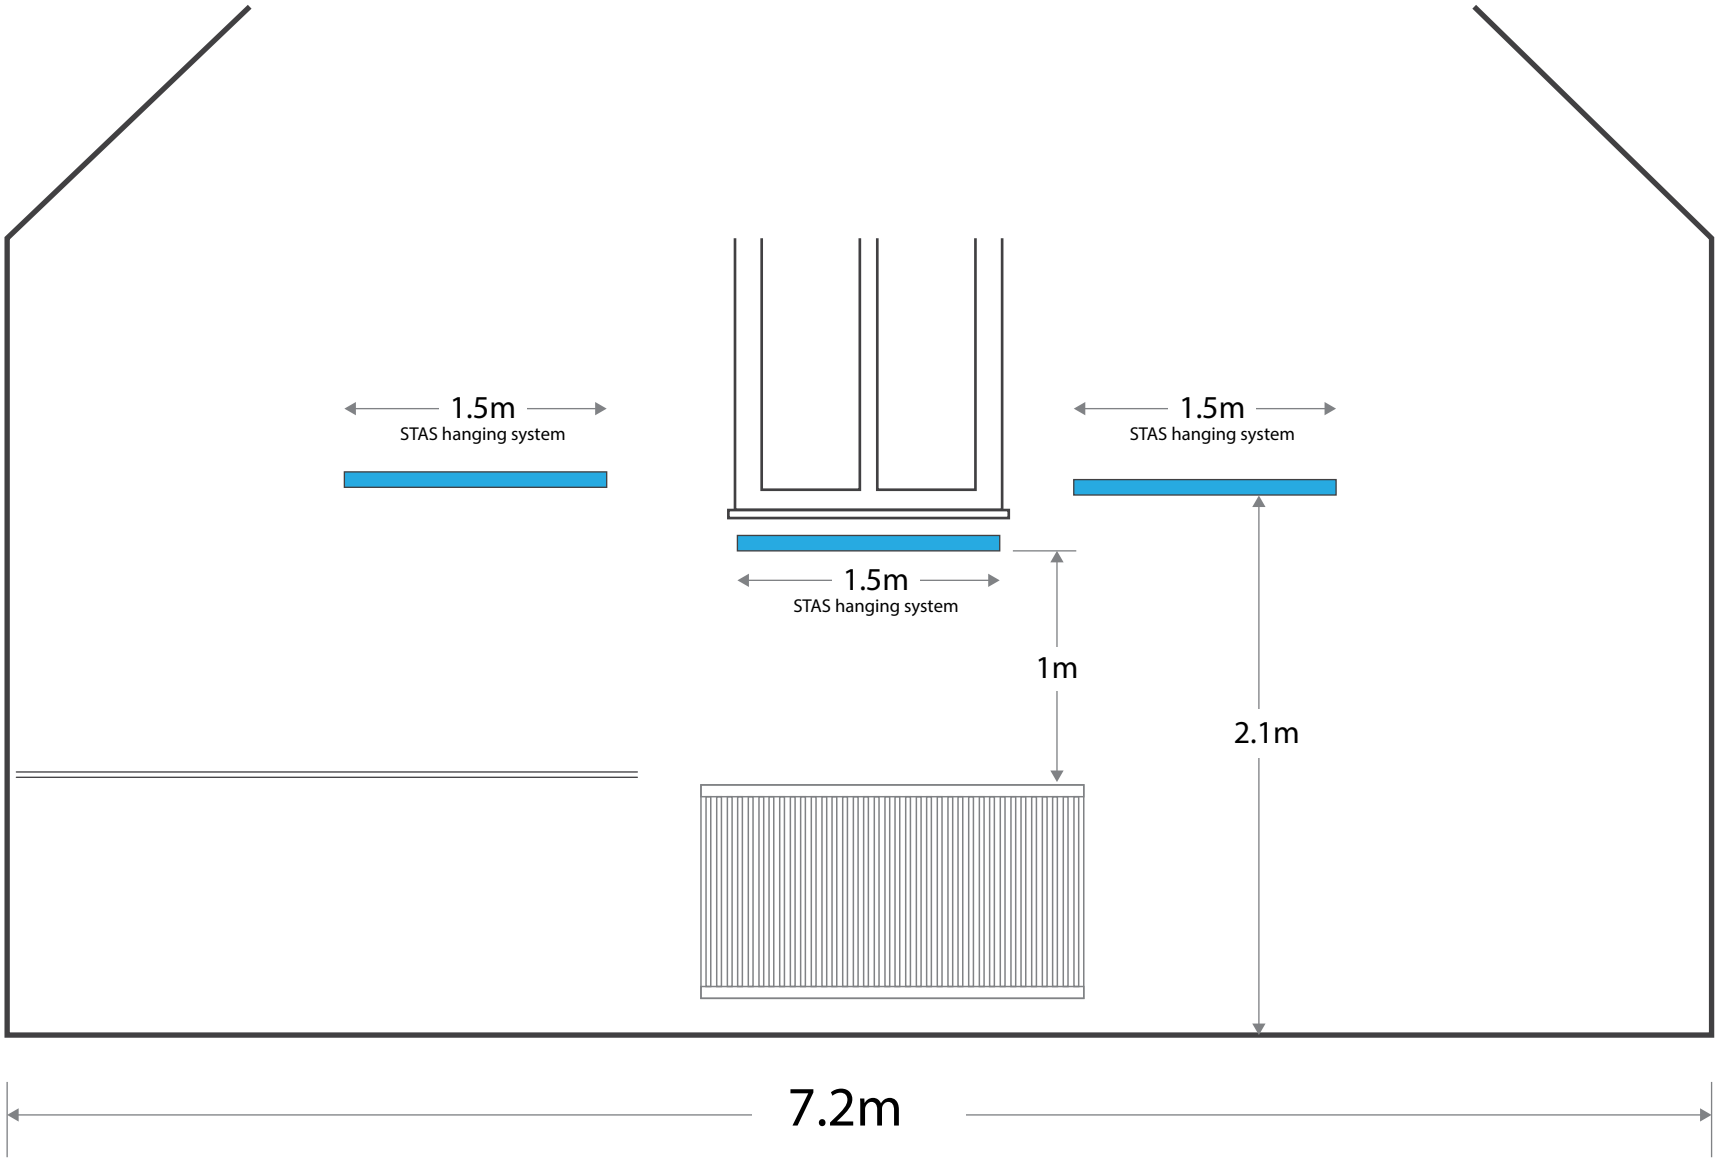

Wall - 3 : Not to scale, use for reference only

Blue rectangles reference STAS hanging system



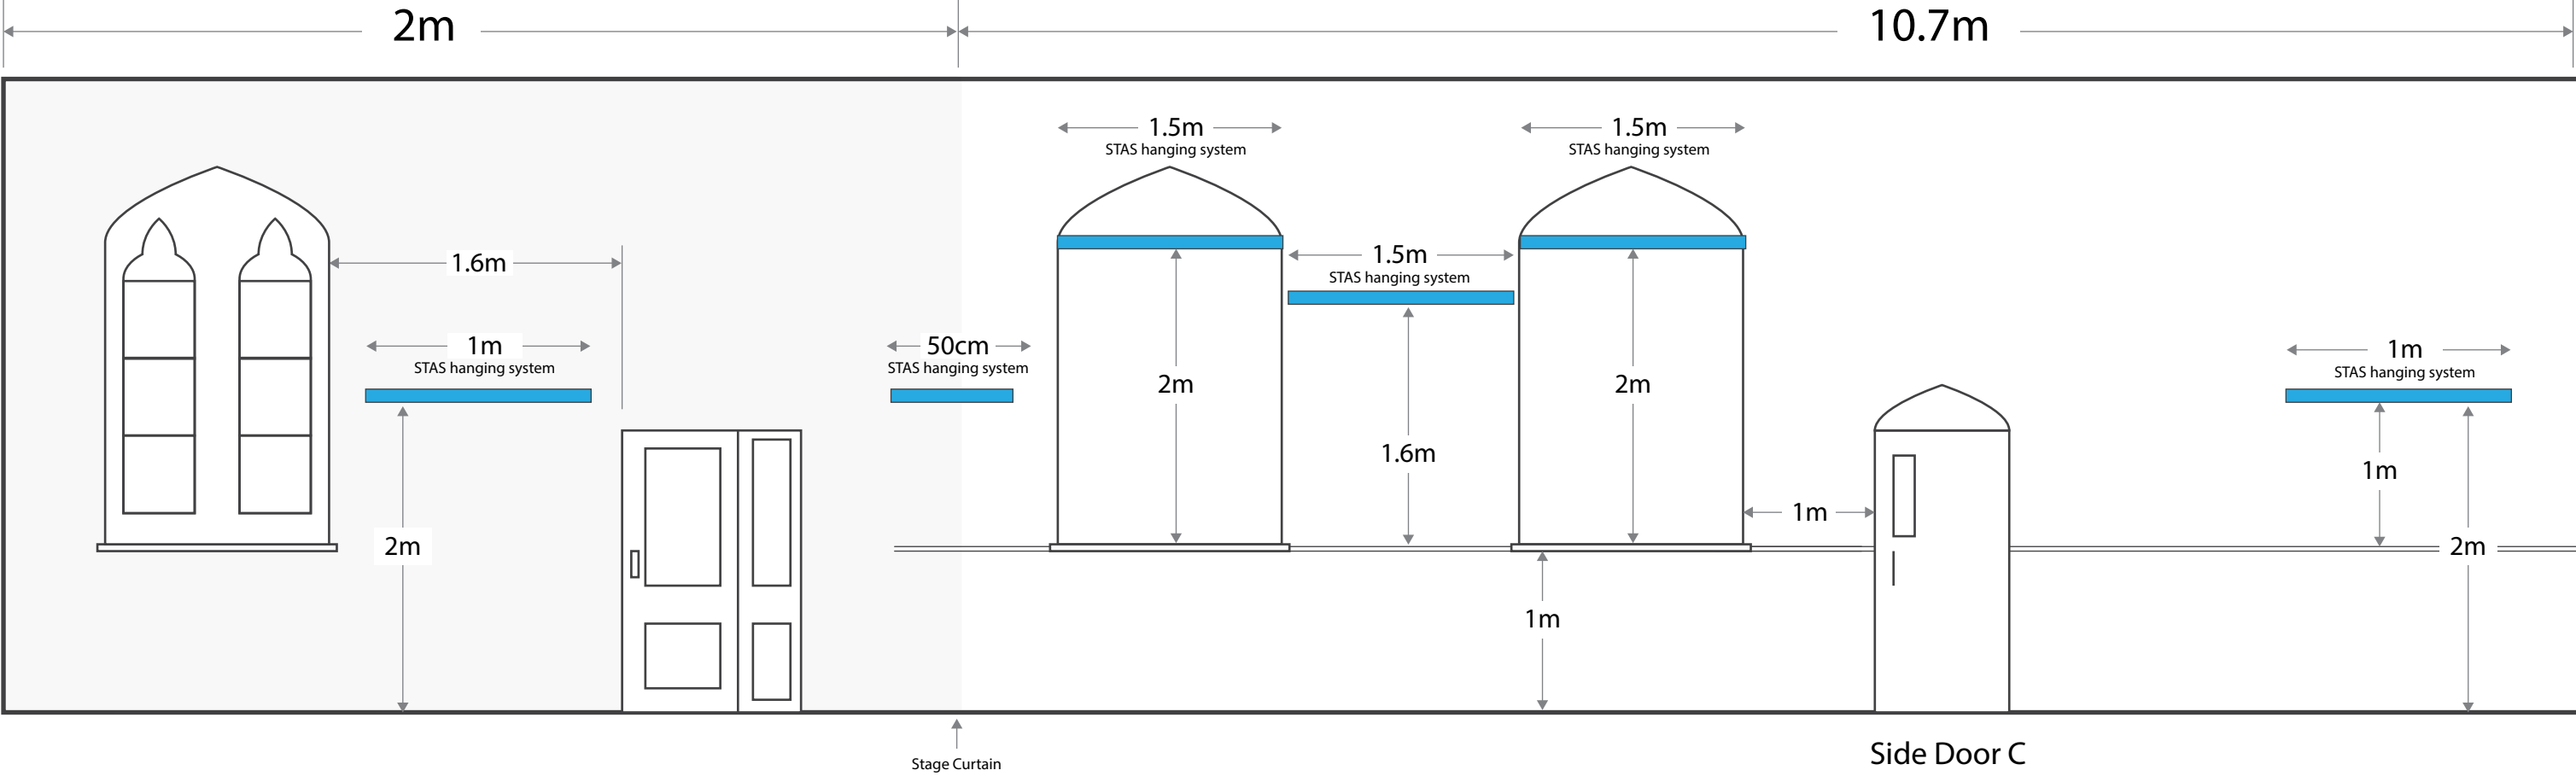

Wall - 4: Not to scale, use for reference only

Blue rectangles reference STAS hanging system